


DO NOT SCALE

A1

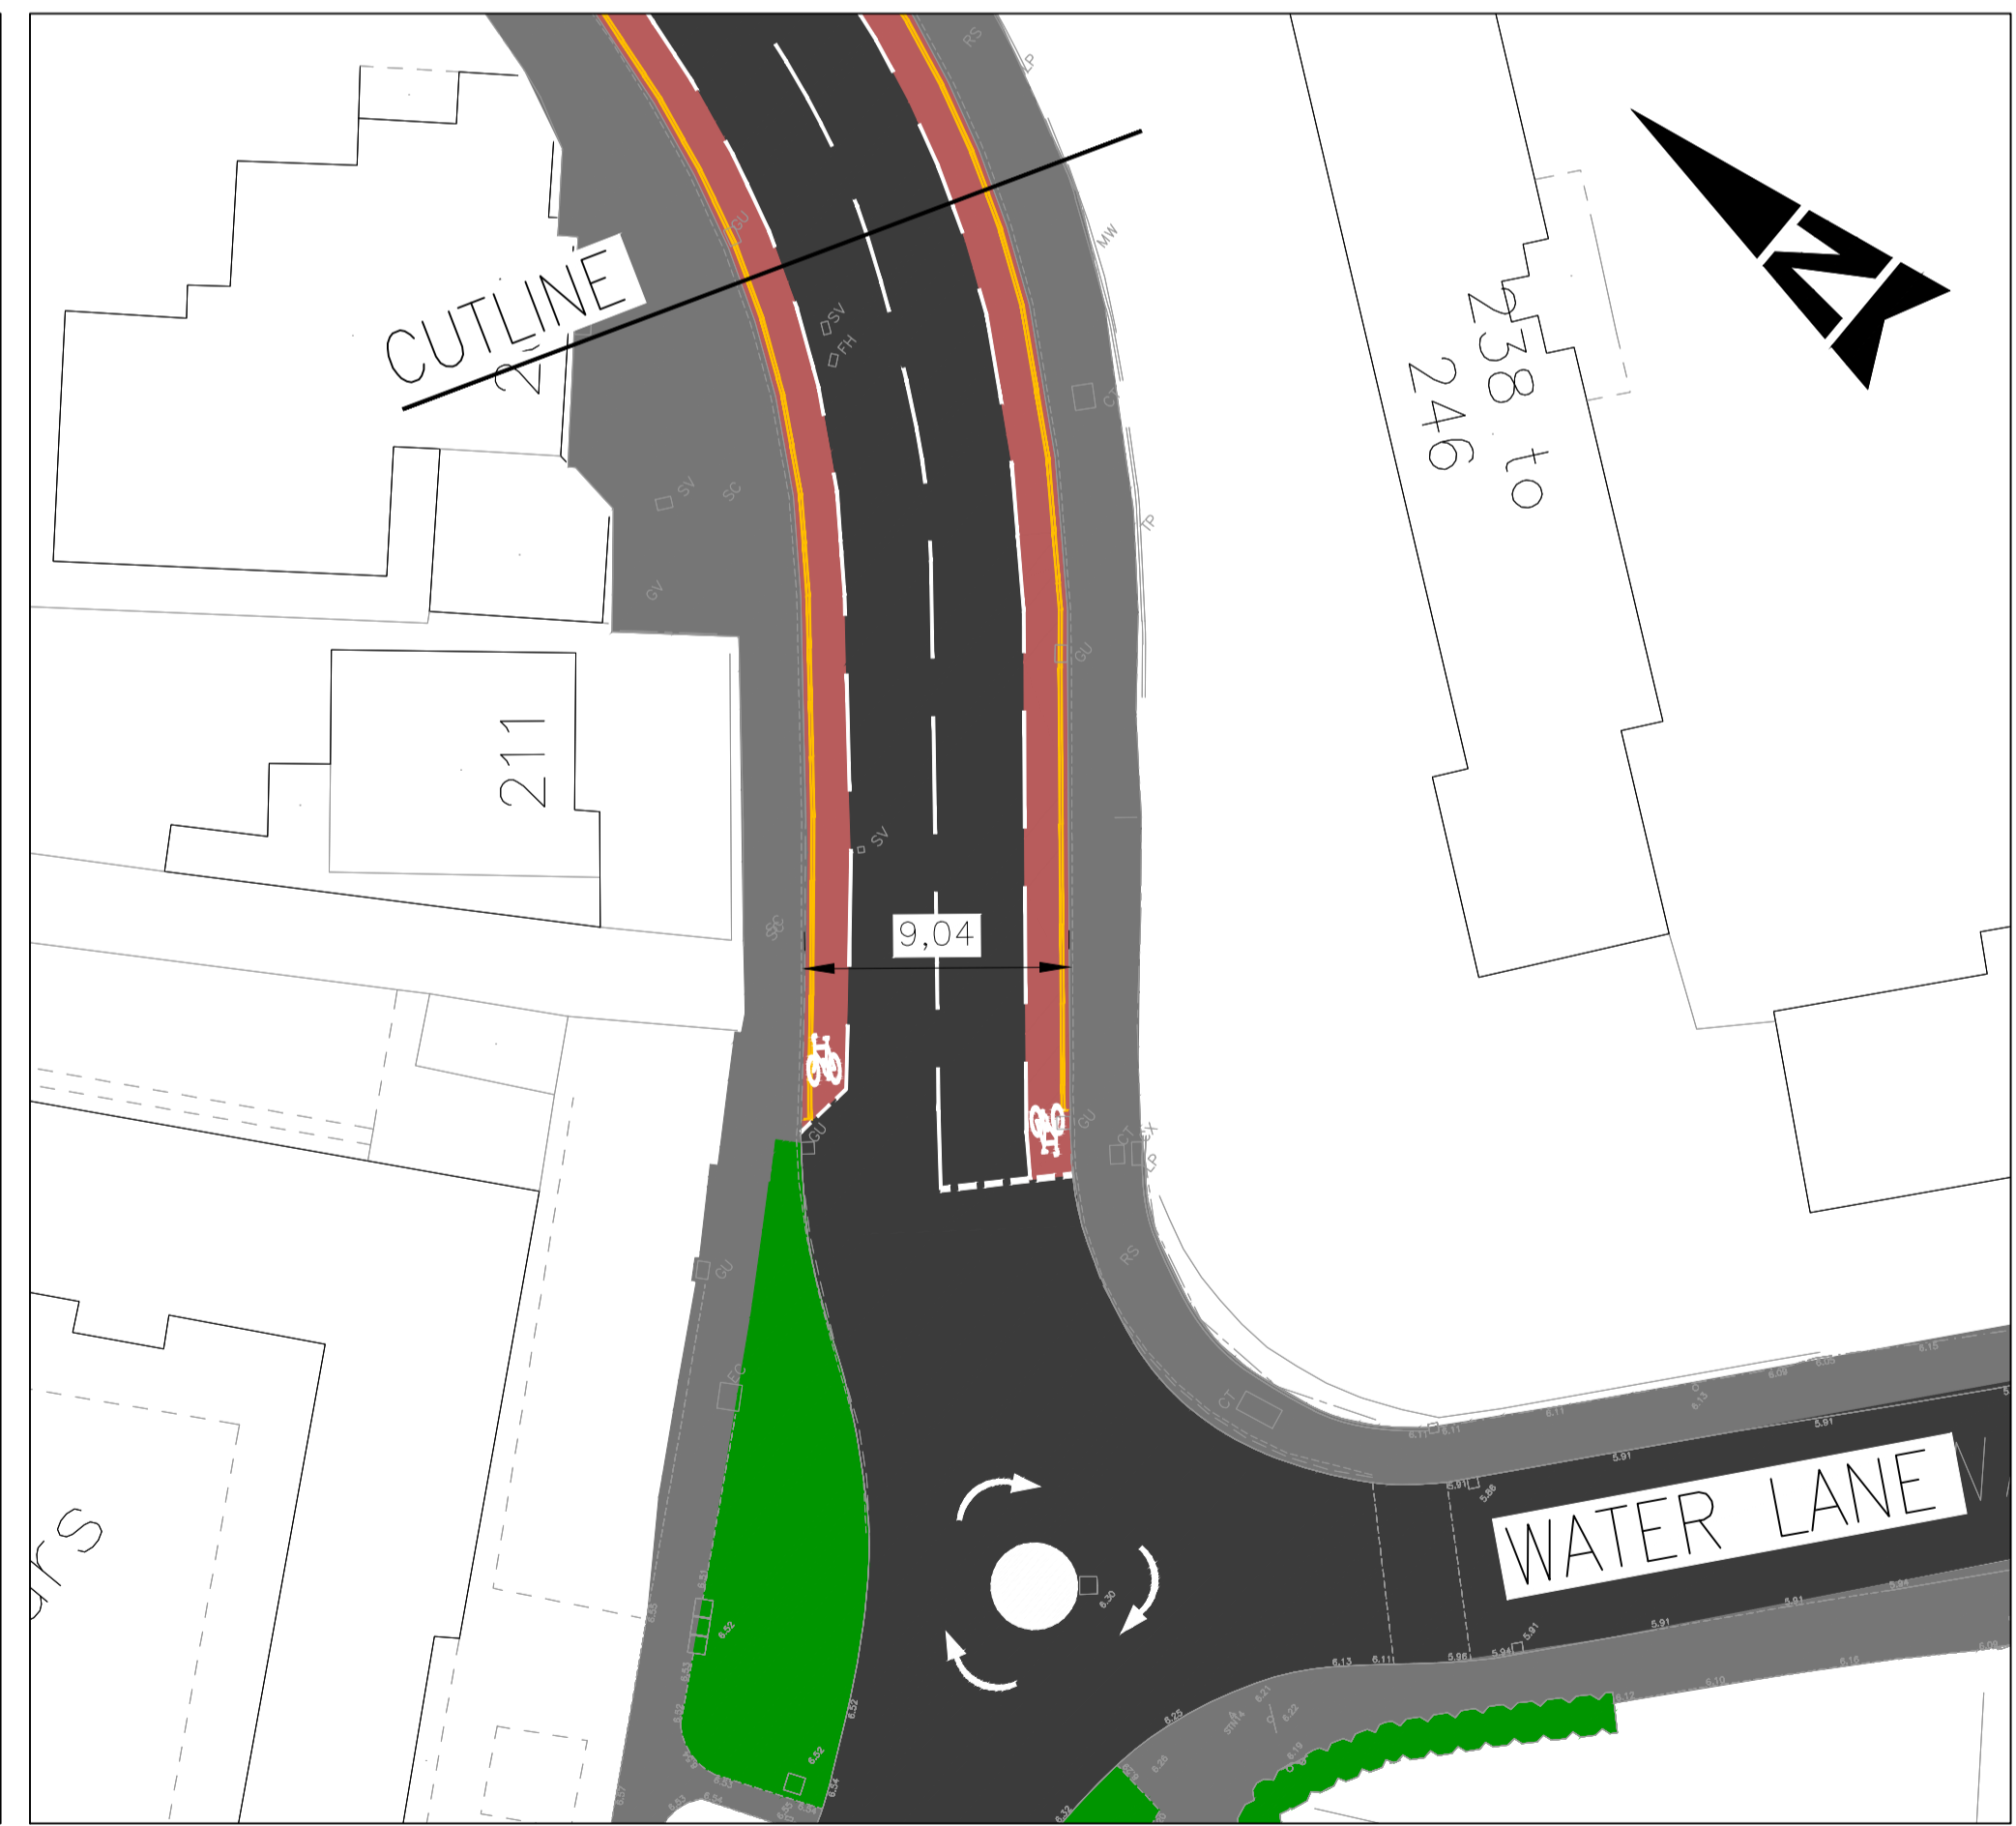

© Crown Copyright. All Rights Reserved. License Number 100023205.2015

KEY	
	PROPOSED ONLINE CYCLEWAY, MINIMUM 1.5m WIDE
	FOOTPATH AS EXISTING, UNLESS OTHERWISE STATED
	CARRIAGEWAY
	RAISED TABLE
	PROPOSED LANDSCAPING
	DOUBLE YELLOW LINES

\*ALL DIMENSIONS IN METRES UNLESS OTHERWISE STATED

SAFETY, HEALTH AND ENVIRONMENTAL INFORMATION	
IN ADDITION TO THE HAZARDS/RISKS NORMALLY ASSOCIATED WITH THE TYPES OF WORK DETAILLED ON THIS DRAWING, NOTE THE FOLLOWING SIGNIFICANT RESIDUAL RISKS	
CONSTRUCTION	NONE
MAINTENANCE/CLEANING	NONE
USE	NONE
DECOMMISSIONING/DEMOLITION	NONE

Rev	Description	By	Date	Chk'd	Auth	Stat	Purpose of Issue	Date	Auth
B	DRAWING DETAILS AMMENDED	SE	12/15	RLB	RLB	P	FOR CONSULTATION	12/15	RLB
						P	FOR CONSULTATION	12/15	RLB

Client  
**Cambridgeshire Highways**  
 working for

**Cambridgeshire Highways**  
 Design and Engineering Services  
 5 Wellbrook Court  
 Girton Road  
 Cambridge CB3 0NA  
 cambridgeshirehighways@atkinsglobal.com  
 Fax: (01223) 814520  
 Tel: (01223) 814400

Project  
**GREEN END ROAD & NUFFIELD ROAD CYCLEWAY**

Title		Original Scale		Designed/Drawn	Checked	Authorised
<b>NUFFIELD ROAD TO WATER LANE GENERAL ARRANGEMENT PART 2 OF 2</b>		1:250@A1		LJ & STE	RLB	RLB
Status	Drawing Number	Date	Date	Date	Date	Rev
P	5040191/HW/CP/102	17/11/15	15/12/15	15/12/15		B