


DO NOT SCALE

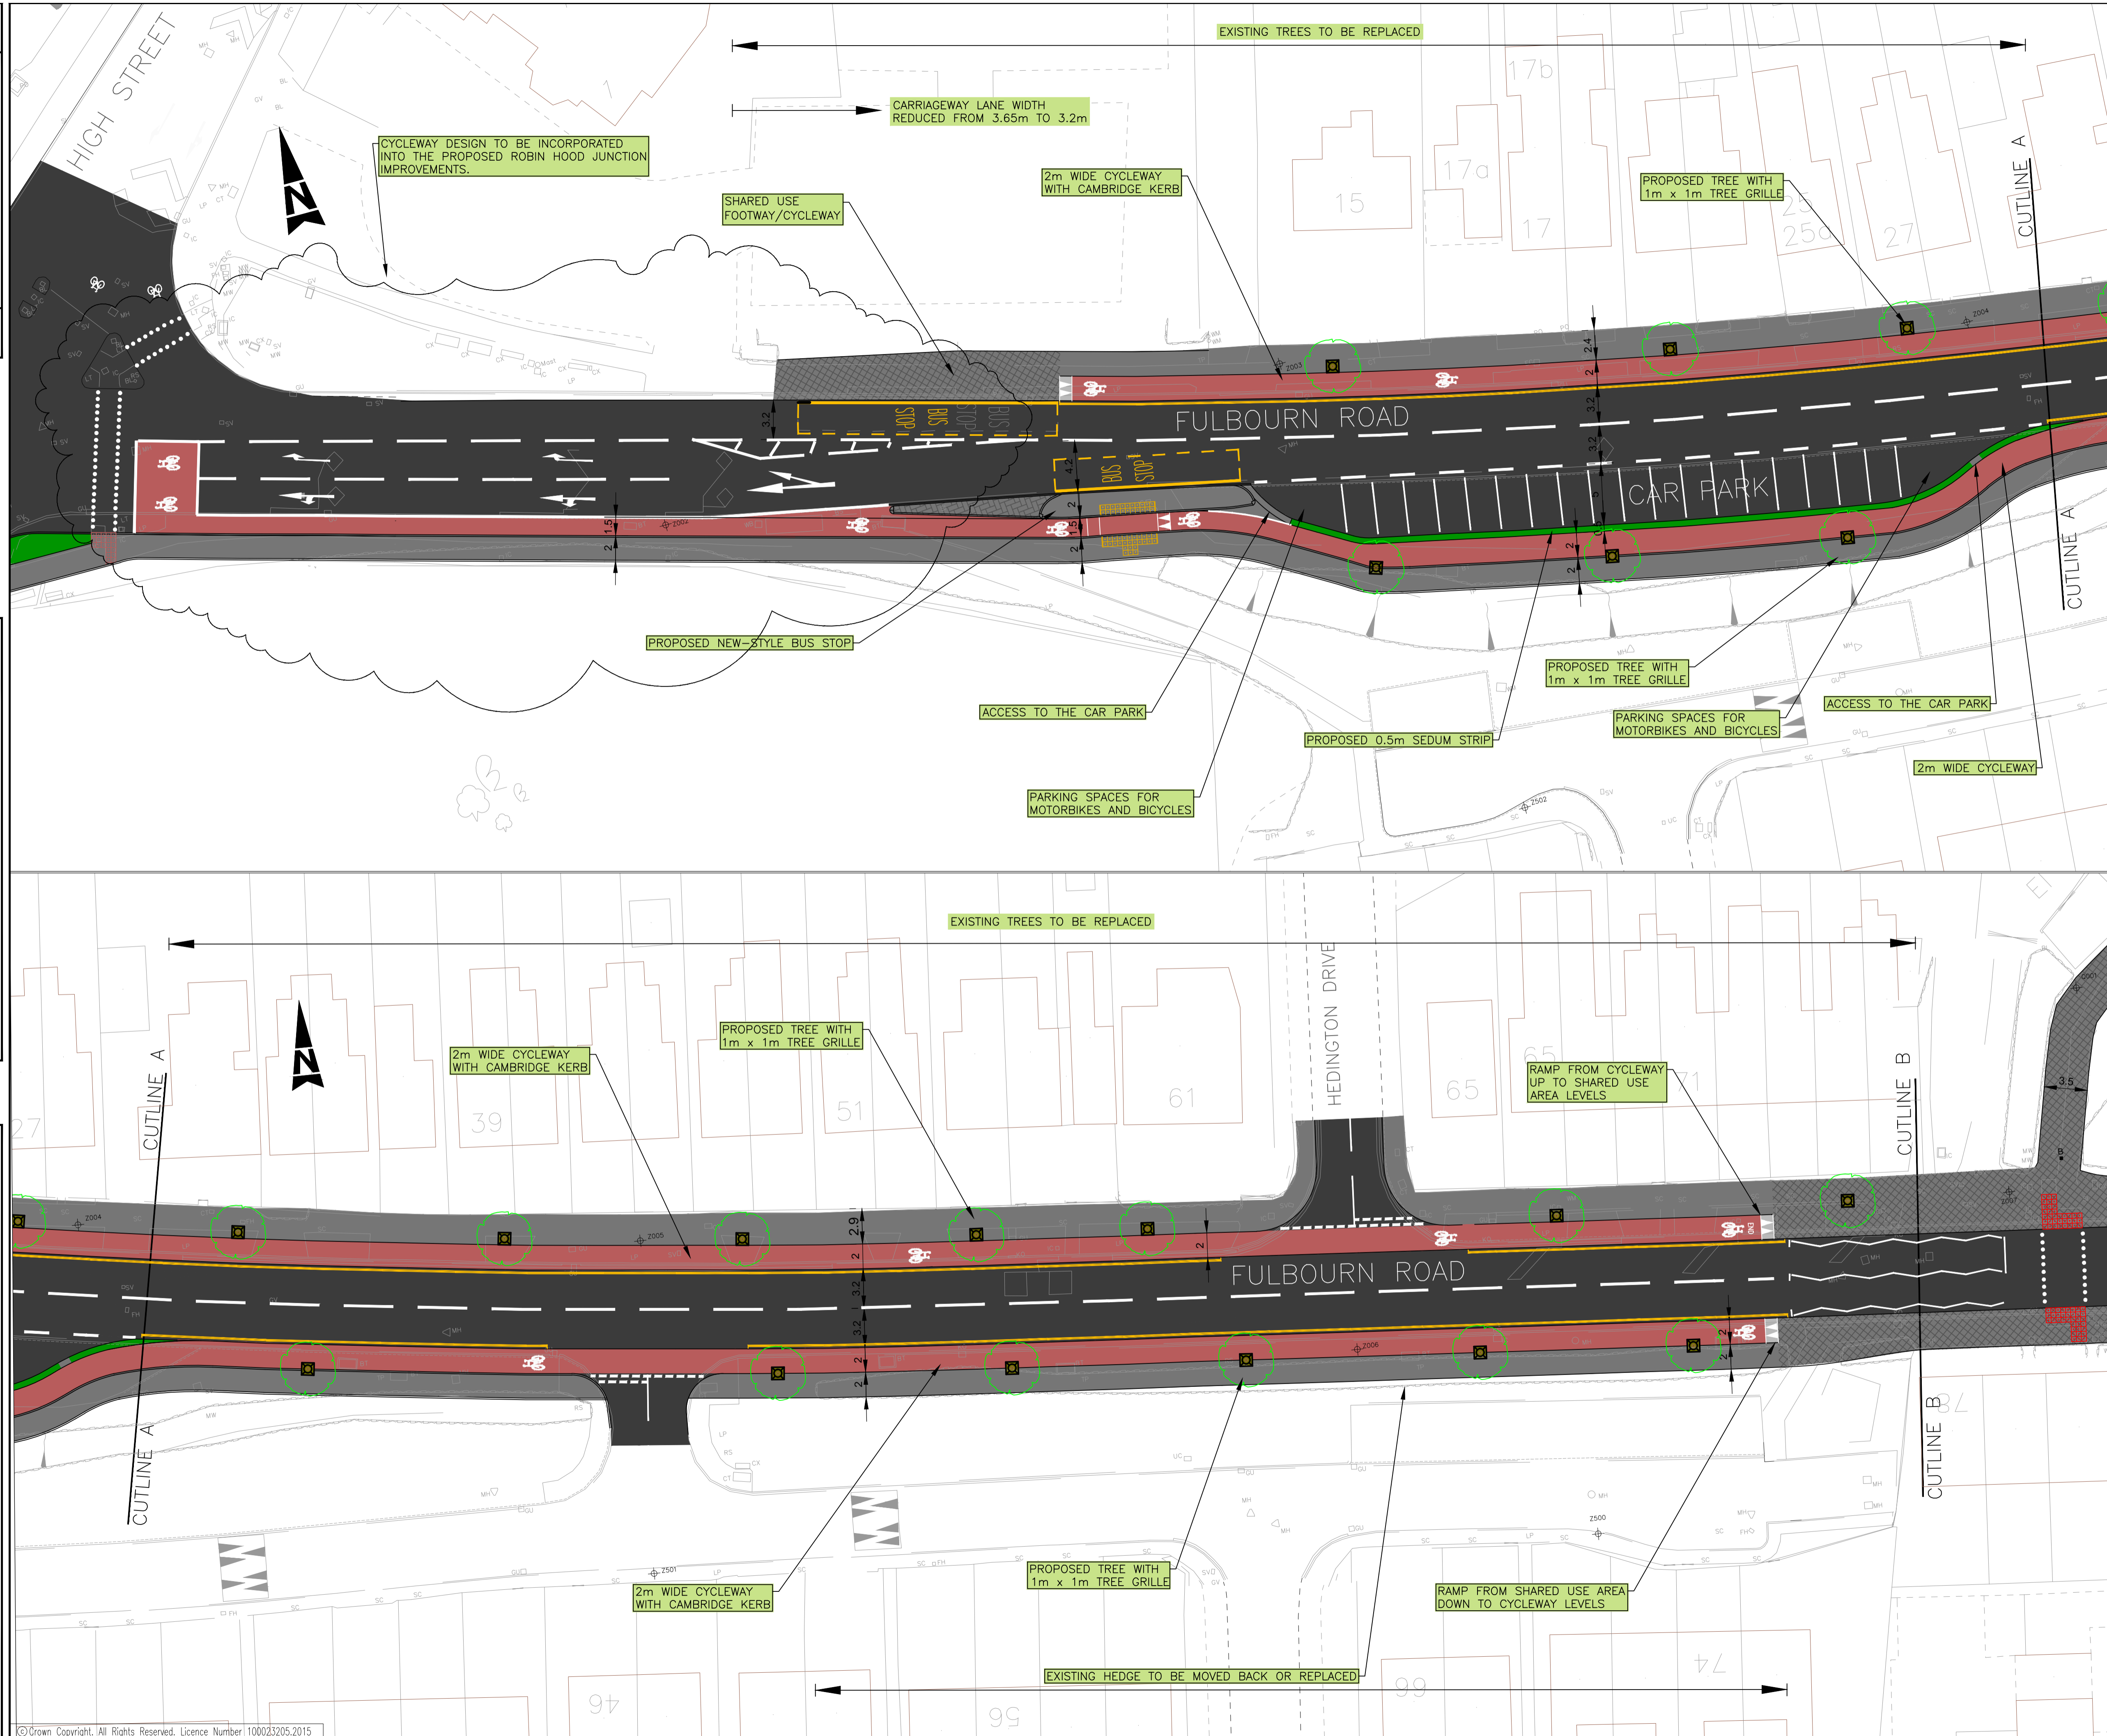

KEY

- PROPOSED RAISED CYCLEWAY WITH CAMBRIDGE KERB
- FOOTPATH (2m MINIMUM WIDTH)
- SHARED USE FOOTWAY/CYCLEWAY (3m MINIMUM WIDTH)
- CARRIAGEWAY
- GRASS VERGE

SAFETY, HEALTH AND ENVIRONMENTAL INFORMATION

IN ADDITION TO THE HAZARDS/RISKS NORMALLY ASSOCIATED WITH THE TYPES OF WORK DETAILED ON THIS DRAWING, NOTE THE FOLLOWING SIGNIFICANT RESIDUAL RISKS

CONSTRUCTION	MAINTENANCE/CLEANING	USE	DECOMMISSIONING/DEMOLITION
NONE	NONE	NONE	NONE

Rev	Description	By	Date	Chk'd	Auth
D	SPELLING AMENDED & BOLLARDS	BD	12/15	RLB	RLB
C	NOTES AMENDED, CYCLEWAY REVISED	BD	12/15	RLB	RLB
B	BUS STOP LAYOUT REVISED	BD	12/15	RLB	AH

Stat	Purpose of Issue	Date	Auth
P	CONSULTATION PLAN	12/15	RLB
P	CONSULTATION PLAN	12/15	RLB
P	CONSULTATION PLAN	12/15	AH
P	CONSULTATION PLAN	12/15	AH

Cambridgeshire Highways
 Infrastructure Services
 5 Wellbrook Court
 Girton Road
 Cambridge
 CB3 0NA
 Tel: (01223) 785165
 cambridgeshirehighways@skanska.co.uk



Project: **FULBOURN ROAD CYCLEWAY IMPROVEMENT SHEET 1 OF 4**

Title: **CONSULTATION DRAWING**

Original Scale	Designed/Drawn	Checked	Authorised
1:250@A1	BD	RLB	AH
Date	02/11/15	Date	02/12/15
Date		Date	03/12/15

Status	Drawing Number	Rev
P	5040187/HW/CP/101	D