


DO NOT SCALE

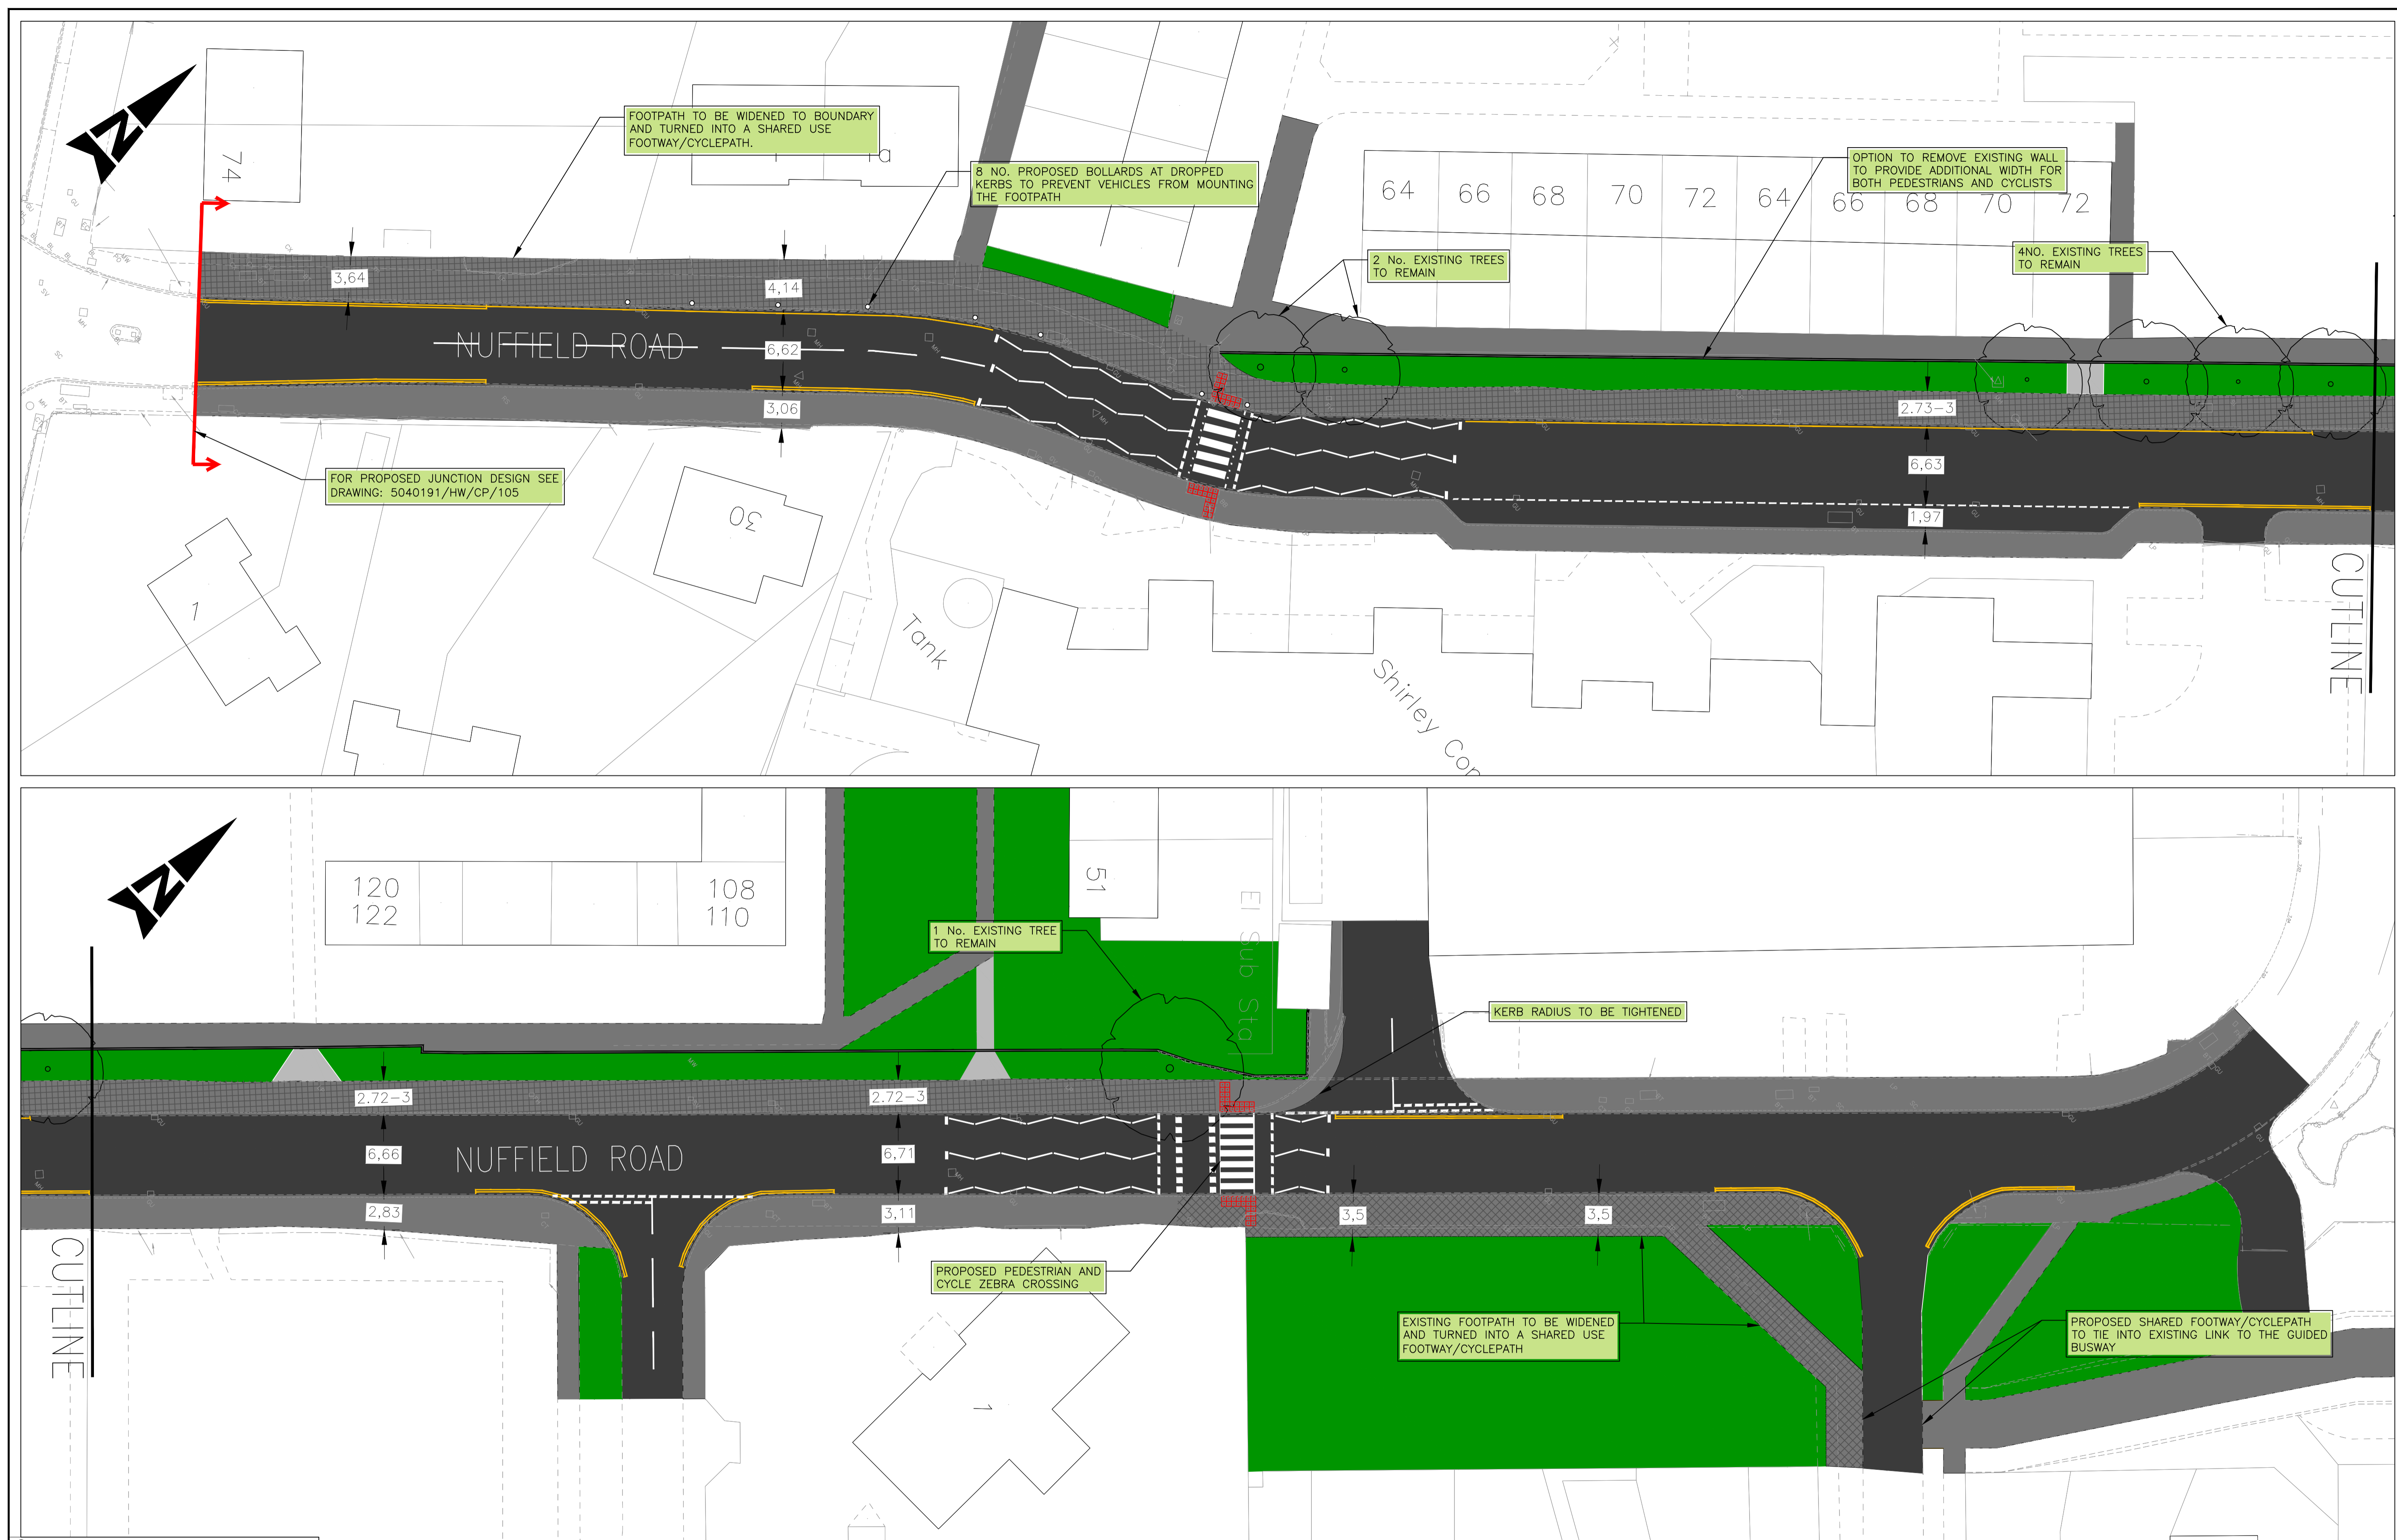

© Crown Copyright. All Rights Reserved. License Number 100023205.2015

KEY	
	FOOTPATH
	SHARED USE FOOTWAY/CYCLEPATH, 3m MAXIMUM WIDTH
	CARRIAGEWAY
	GRASS VERGE
	PROPOSED ADDITIONAL FOOTPATH IF WALL IS REMOVED
	DOUBLE YELLOW LINES
*ALL DIMENSIONS IN METRES UNLESS OTHERWISE STATED	

SAFETY, HEALTH AND ENVIRONMENTAL INFORMATION	
IN ADDITION TO THE HAZARDS/RISKS NORMALLY ASSOCIATED WITH THE TYPES OF WORK DETAILLED ON THIS DRAWING, NOTE THE FOLLOWING SIGNIFICANT RESIDUAL RISKS	
CONSTRUCTION	NONE
MAINTENANCE/CLEANING	NONE
USE	NONE
DECOMMISSIONING/DEMOLITION	NONE

Rev	Description	By	Date	Chk'd	Auth	Stat	Purpose of Issue	Date	Auth
P	FOR CONSULTATION		01/16	RLB	RLB	P	FOR CONSULTATION	01/16	RLB
C	EXISTING NOTATIONS AMENDED	SE	01/16	RLB	RLB	P	FOR CONSULTATION	12/15	RLB
B	EXISTING SHARED FOOT/CYCLEWAY TO CGB SHOWN	SE	12/15	RLB	RLB	P	FOR CONSULTATION	12/15	RLB

Client  
**Cambridgeshire Highways**  
 working for

**Cambridgeshire Highways**  
 Design and Engineering Services  
 5 Wellbrook Court  
 Girton Road  
 Cambridge CB3 0NA  
 Fax: (01223) 814520  
 Tel: (01223) 814400  
 cambridgeshirehighways@atkinsglobal.com

Project  
**GREEN END ROAD & NUFFIELD ROAD CYCLEWAY**

Title		NUFFIELD ROAD GENERAL ARRANGEMENT OPTION 1			
Original Scale	1:250@A1	Designed/Drawn	LJ	Checked	RLB
Date	17/11/15	Date	15/12/15	Date	15/12/15
Status	P	Drawing Number	5040191/HW/CP/103		
Rev	C	Authorised	RLB		