


DO NOT SCALE

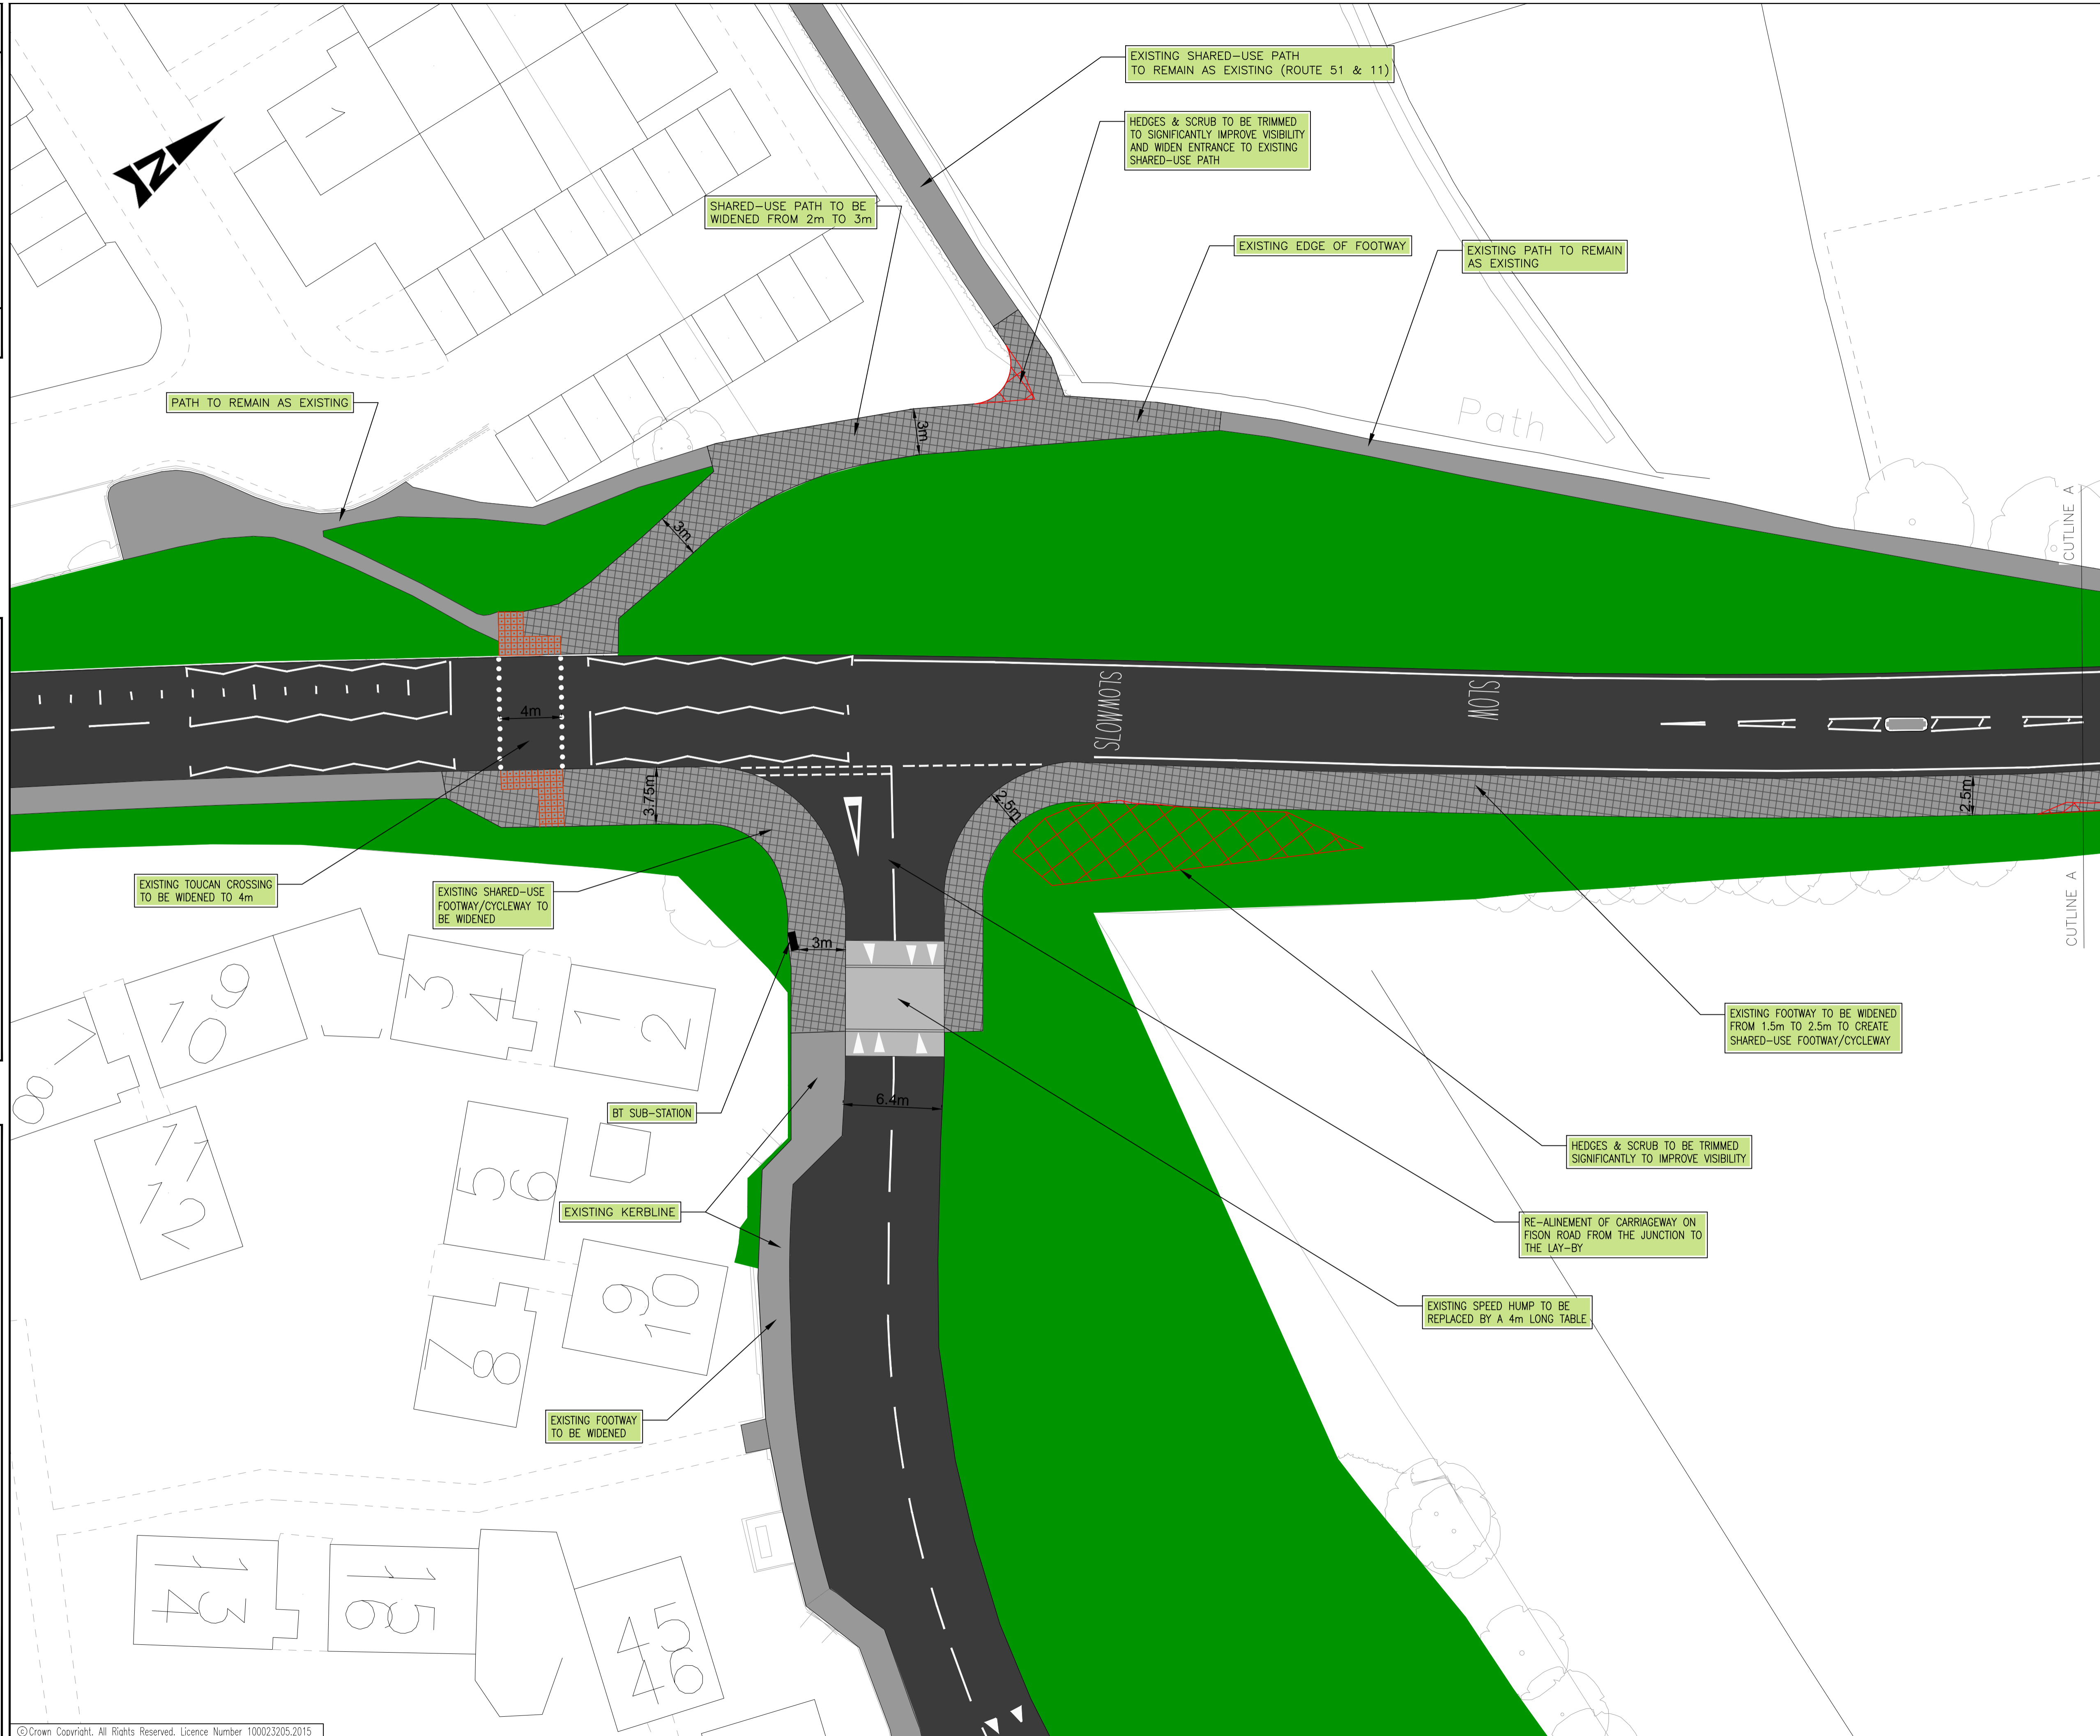

KEY

	PROPOSED SHARED-USE FOOTWAY/CYCLEWAY
	FOOTPATH
	CARRIAGEWAY
	PROPOSED CROSSING TABLE
	EXISTING GRASS VERGE

SAFETY, HEALTH AND ENVIRONMENTAL INFORMATION

IN ADDITION TO THE HAZARDS/RISKS NORMALLY ASSOCIATED WITH THE TYPES OF WORK DETAILED ON THIS DRAWING, NOTE THE FOLLOWING SIGNIFICANT RESIDUAL RISKS

CONSTRUCTION	
CHECK FOR POSSIBLE UNDERGROUND SERVICES	
MAINTENANCE/CLEANING	
USE	NONE
DECOMMISSIONING/DEMOLITION	NONE

B	REVISED	TS	01/16	RLB	LM
Rev	Description	By	Date	Chk'd	Auth
P	FOR INFORMATION		01/16		LM
P	FOR INFORMATION		11/15		LM
Stat	Purpose of Issue	Date	Auth		

Cambridgeshire Highways ©

Infrastructure Services
 5 Wellbrook Court
 Girton Road
 Cambridge
 CB3 0NA
 Tel: (01223) 785165
 cambridgeshirehighways@skanska.co.uk

Client

Project	FEN DITTON CYCLEWAY IMPS DITTON LANE		
Title	GENERAL ARRANGEMENT SHEET (1 OF 4)		
Original Scale	1:200	Designed/Drawn	Checked
		TS/JC	RLB
Date	14/12/15	Date	15/12/15
Authorised	LM	Date	15/12/15
Status	Drawing Number	Rev	
P	5040189/HW/GA/101	B	