


DO NOT SCALE

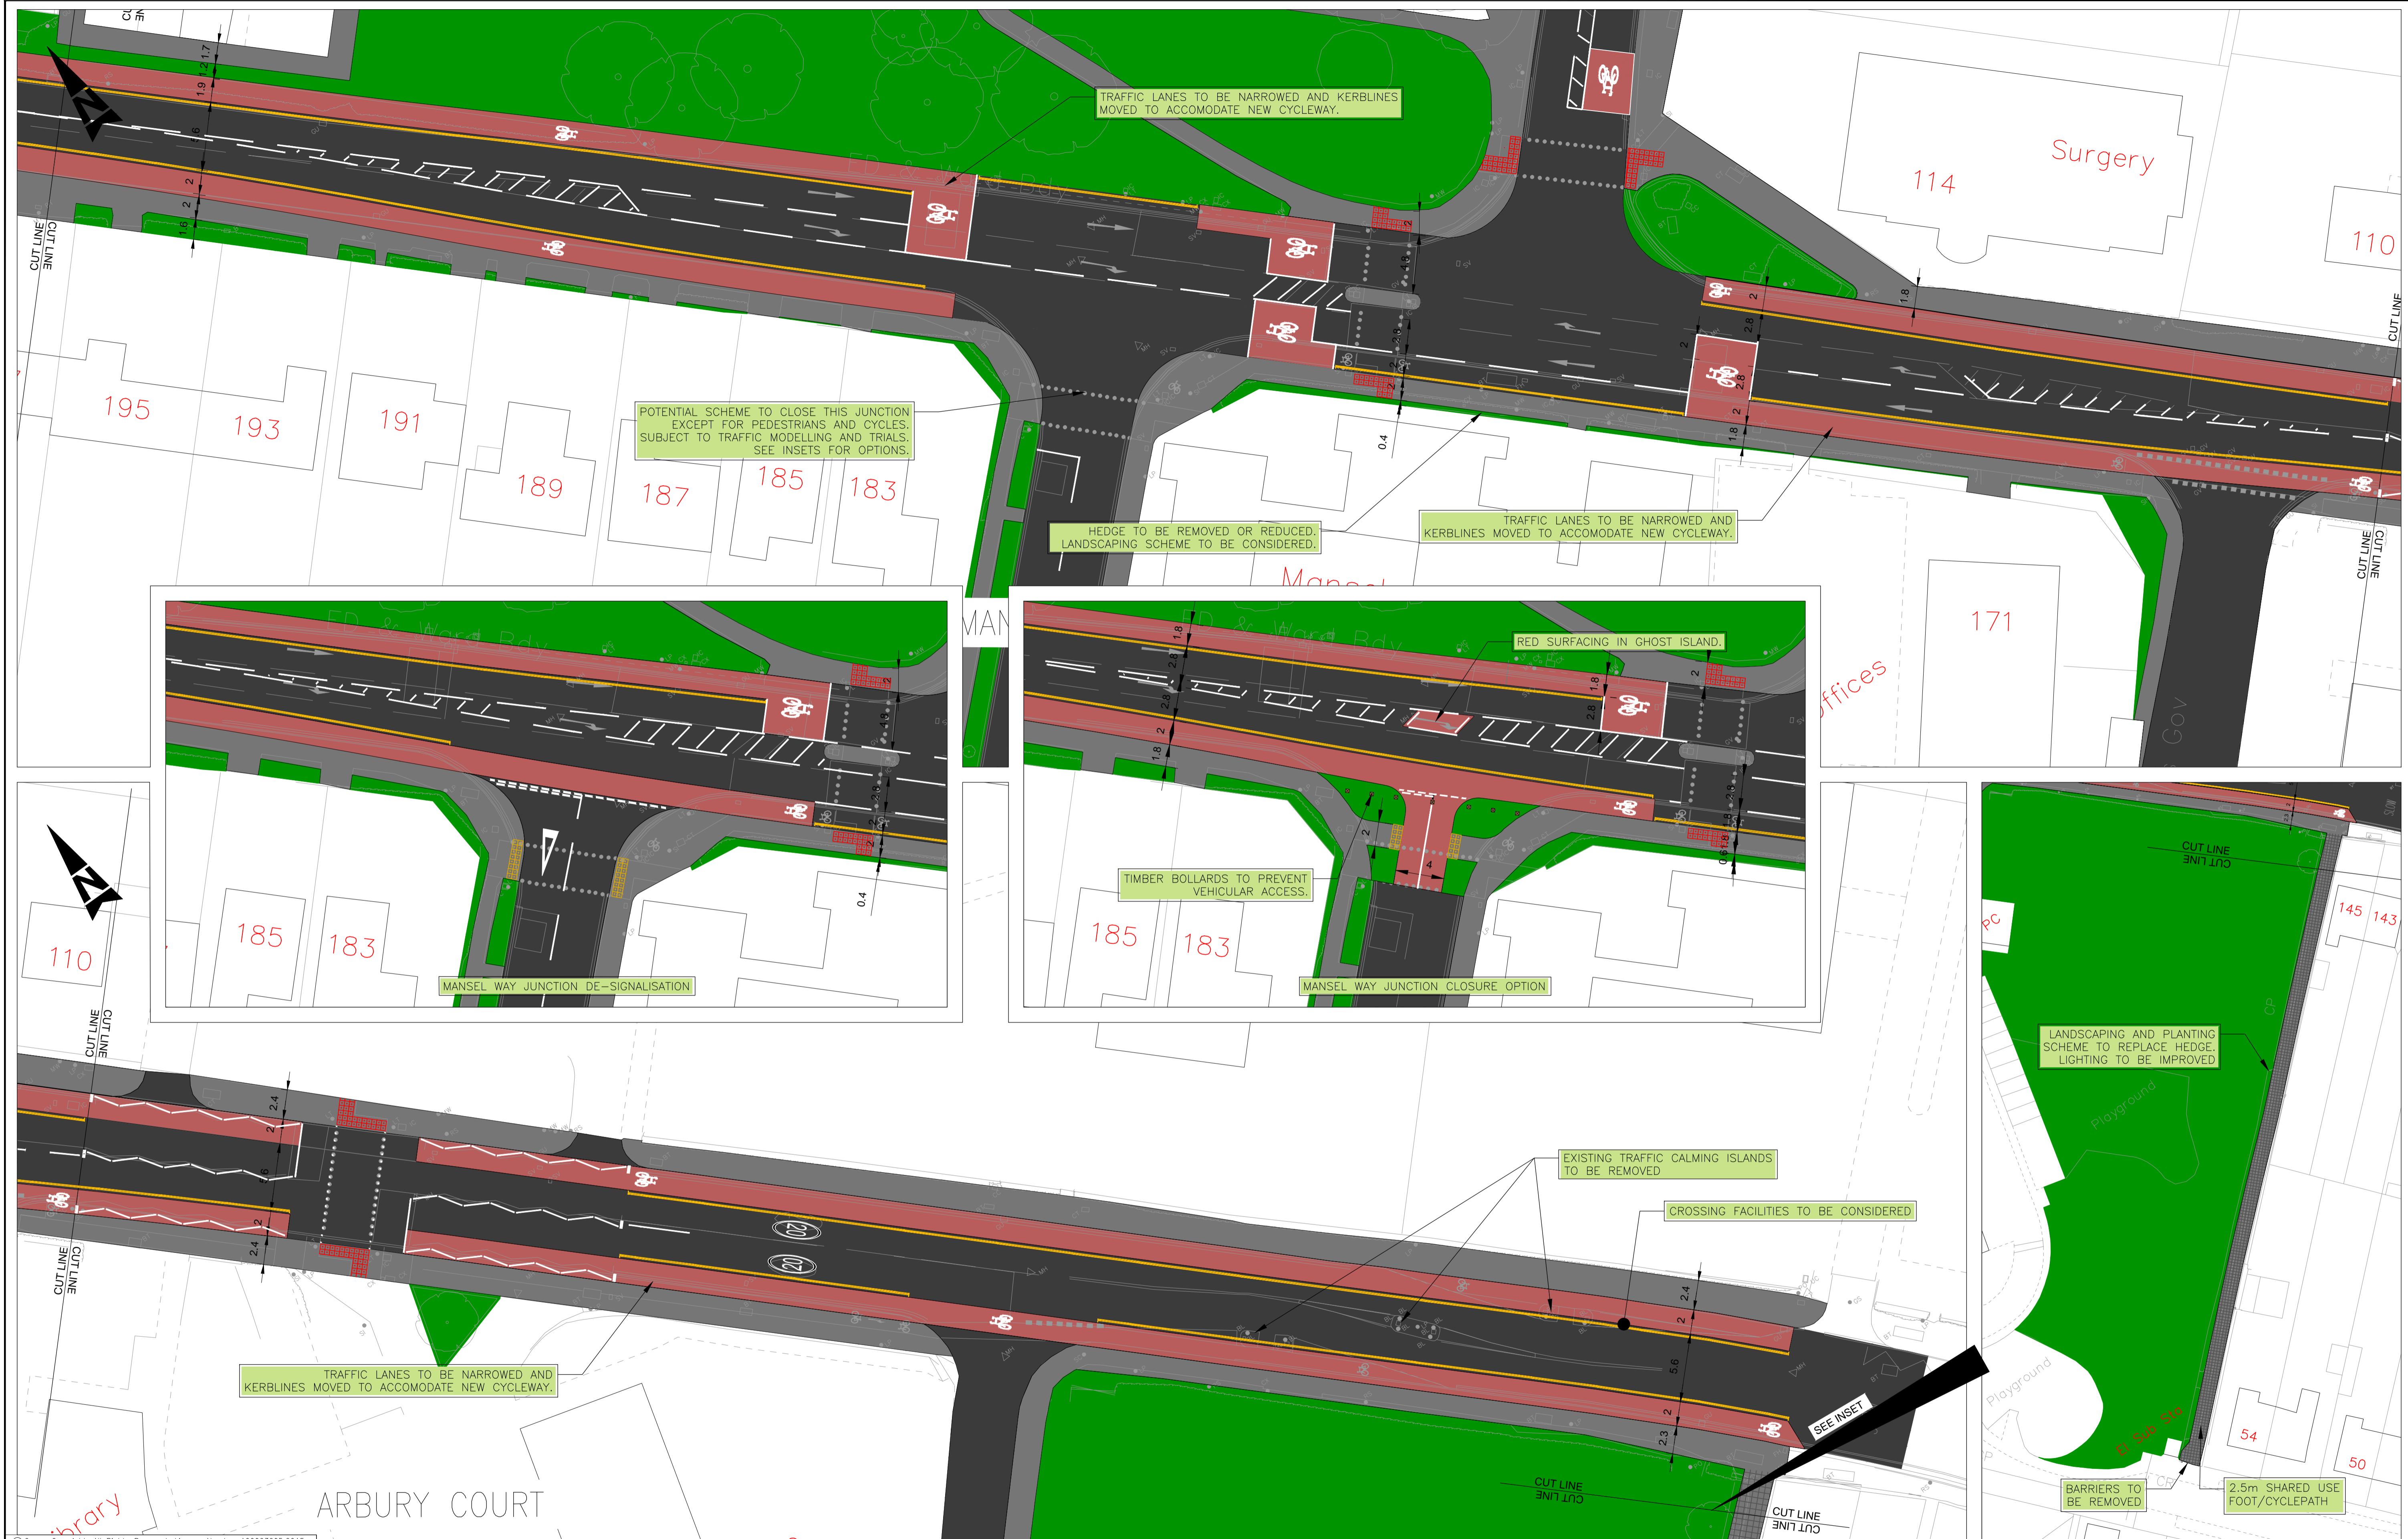

KEY

	PROPOSED CYCLEWAY
	FOOTPATH (1.8m MINIMUM WIDTH)
	SHARED USE FOOTWAY/CYCLEWAY (3m MINIMUM WIDTH)
	CARRIAGEWAY
	RAISED TABLE JUNCTION
	GRASS VERGE

SAFETY, HEALTH AND ENVIRONMENTAL INFORMATION

IN ADDITION TO THE HAZARDS/RISKS NORMALLY ASSOCIATED WITH THE TYPES OF WORK DETAILED ON THIS DRAWING, NOTE THE FOLLOWING SIGNIFICANT RESIDUAL RISKS

CONSTRUCTION	MAINTENANCE/CLEANING	USE	DECOMMISSIONING/DEMOLITION
NONE	NONE	NONE	NONE

Rev	Description	By	Date	Chk'd	Auth	Stat	Purpose of Issue	Date	Auth
B	INSET OPTIONS ADDED	OJB	12/15	SP	TL	P	CONSULTATION PLAN	12/15	TL

Client

Cambridgeshire Highways

working for

Cambridgeshire Highways

Infrastructure Services
 5 Wellbrook Court
 Girtton Road
 Cambridge CB3 0NA
 Tel: (01223) 814400
 cambridgeshirehighways@skanska.co.uk

Project
ARBURY ROAD CORRIDOR

Title
**CONSULTATION PLAN
 PART 3 OF 3**

Original Scale 1:250@A1	Designed/Drawn OJB	Checked RLB	Authorised TL
Date 14/12/15	Date 14/12/15	Date 14/12/15	Date 14/12/15

Status
 P

Drawing Number
 5040190/HW/CP/103

Rev
 B